



NIVEL +16,80 / ESC. 1:125

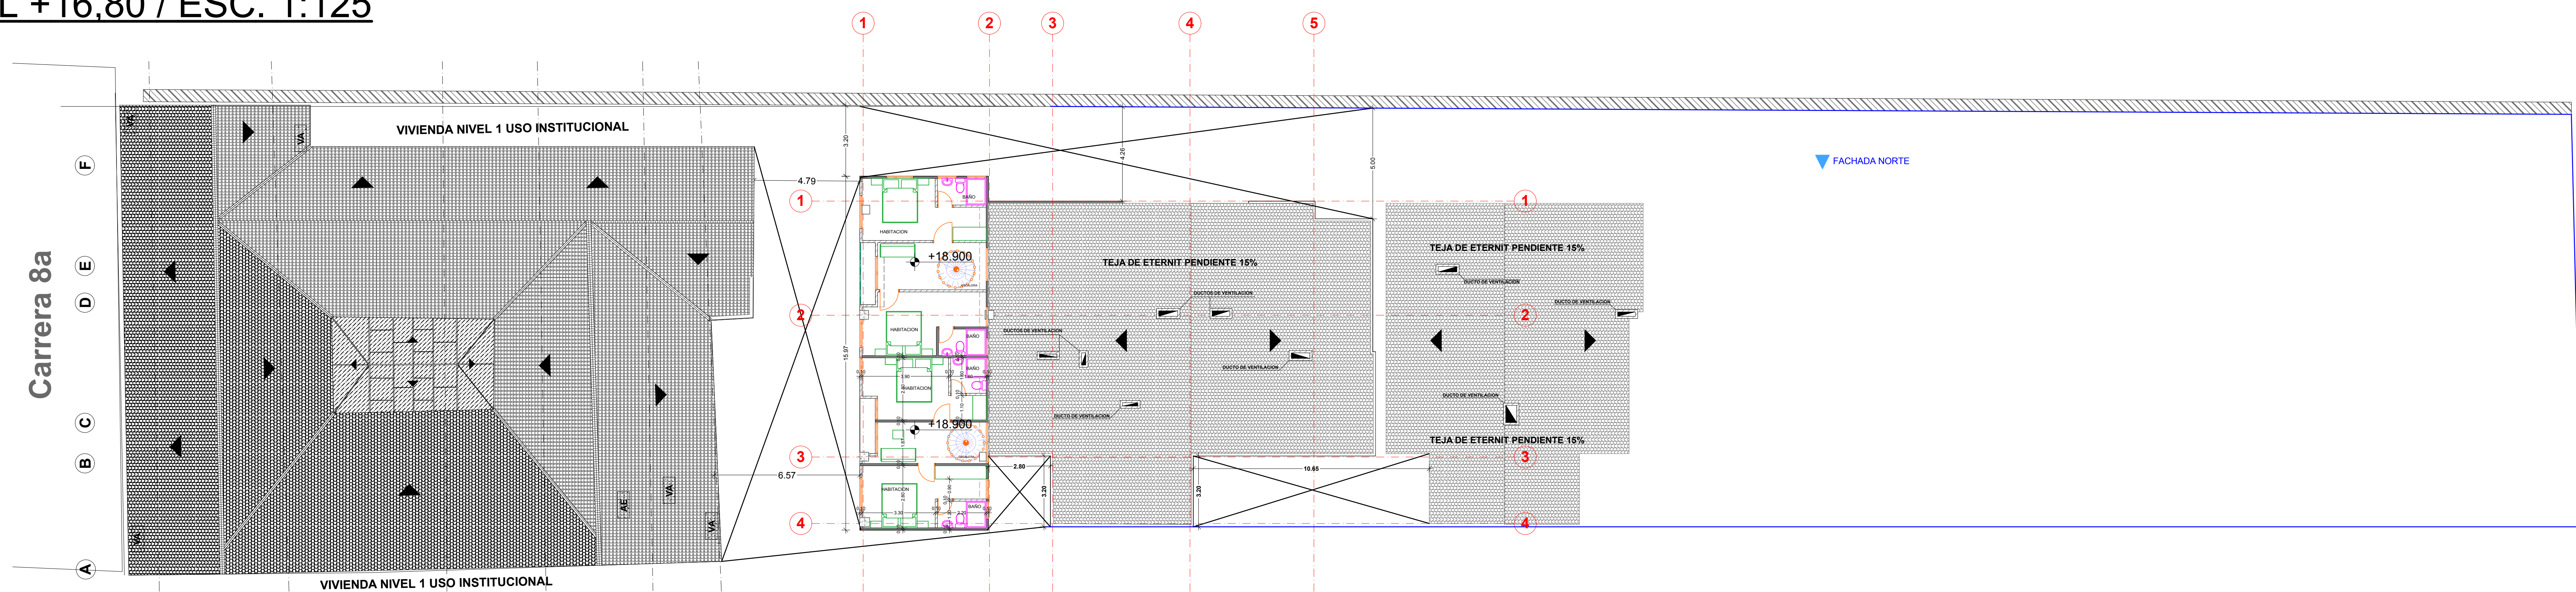

NIVEL +19,60 / ESC. 1:125

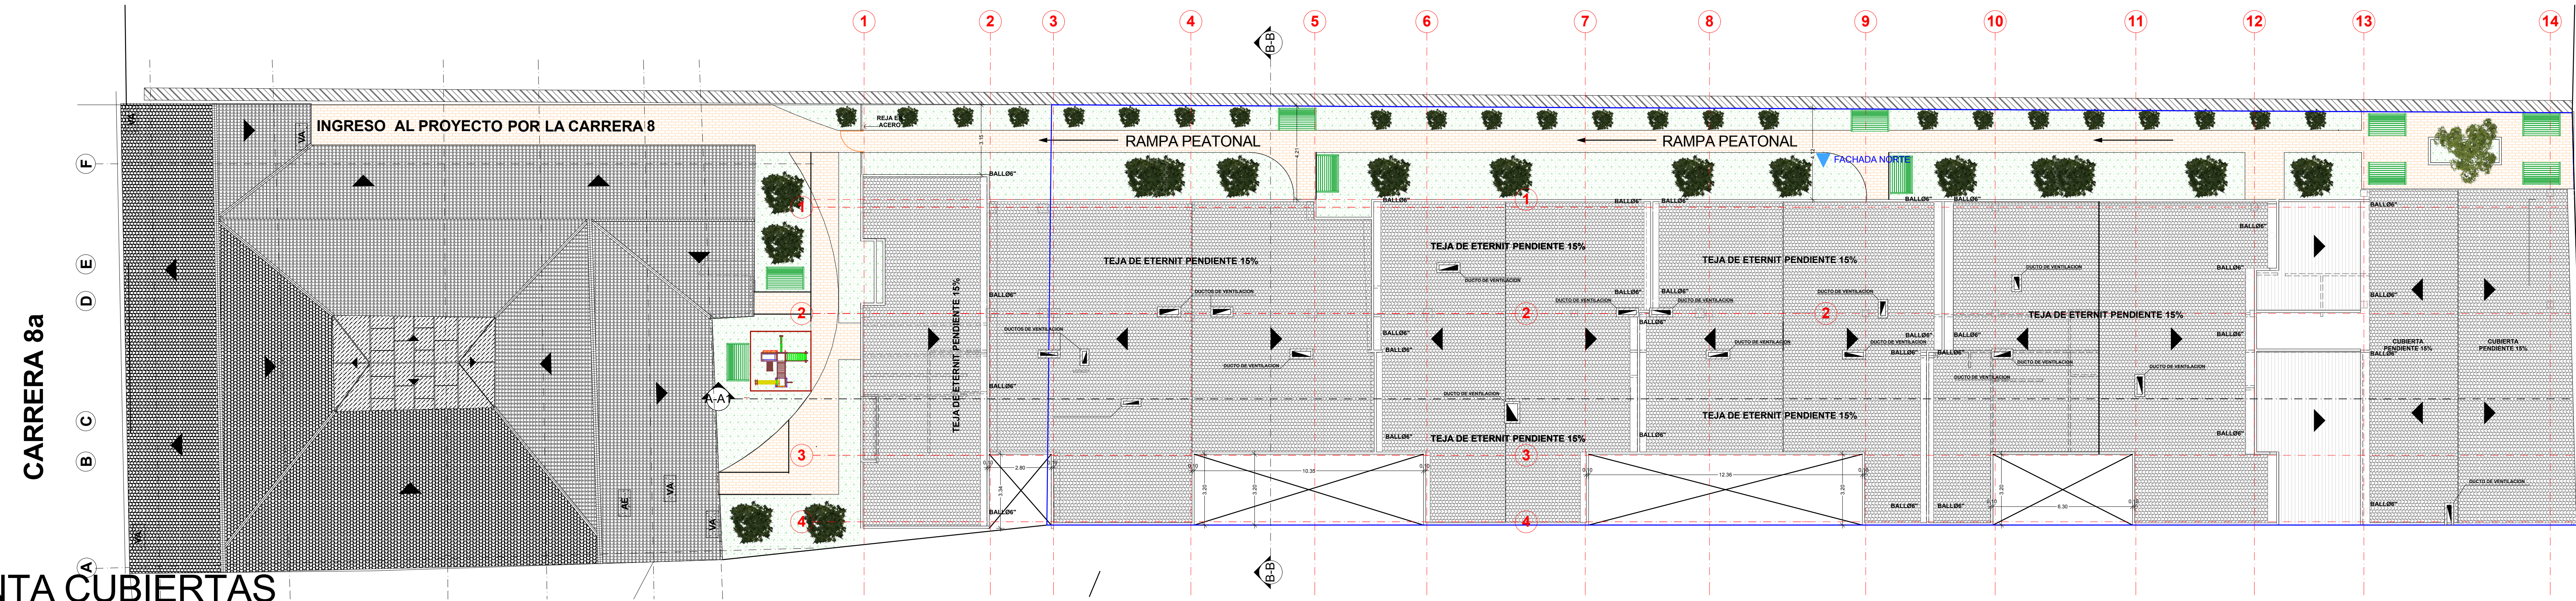

PLANTA CUBIERTAS