


FACHADA INTERNA



SECCION A.A

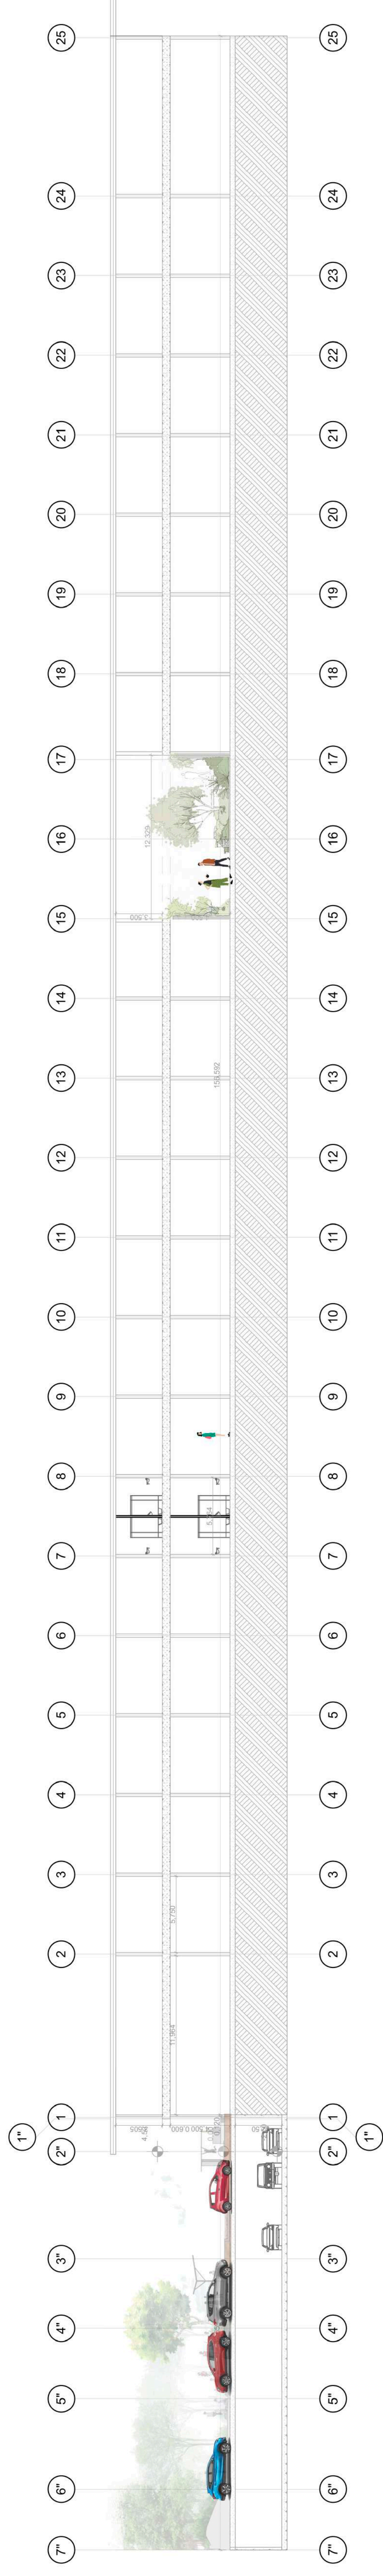

SECCION B.B  
ESC 1:125

PERFIL VIAL  
ESC 1:125

FACHADA SUR  
AV OLIMPICA