

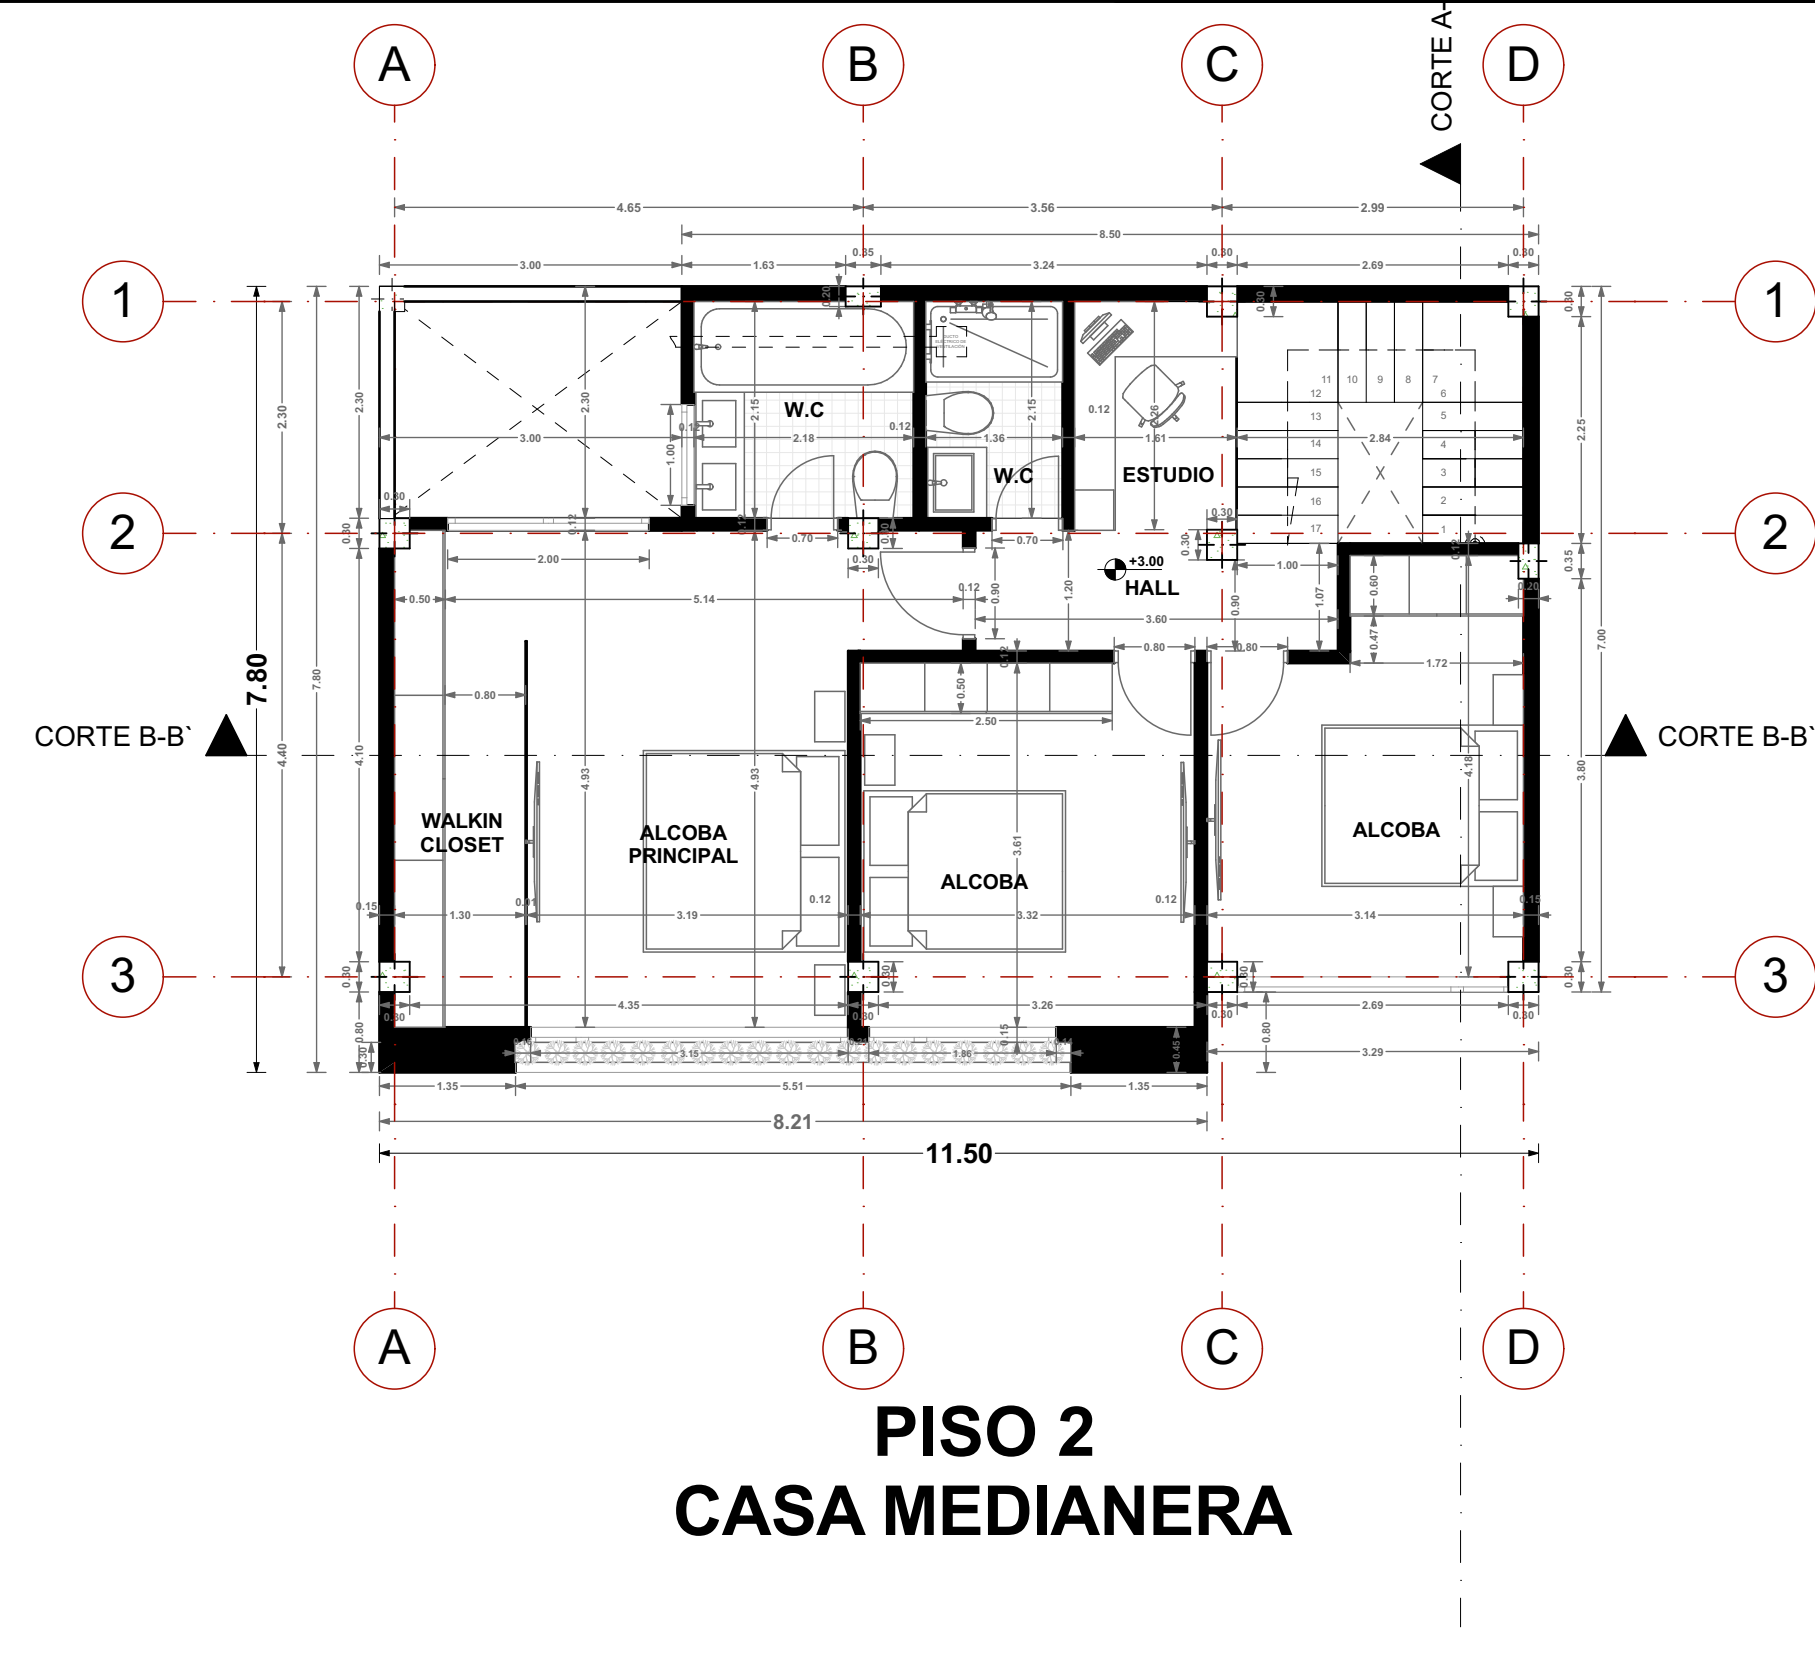
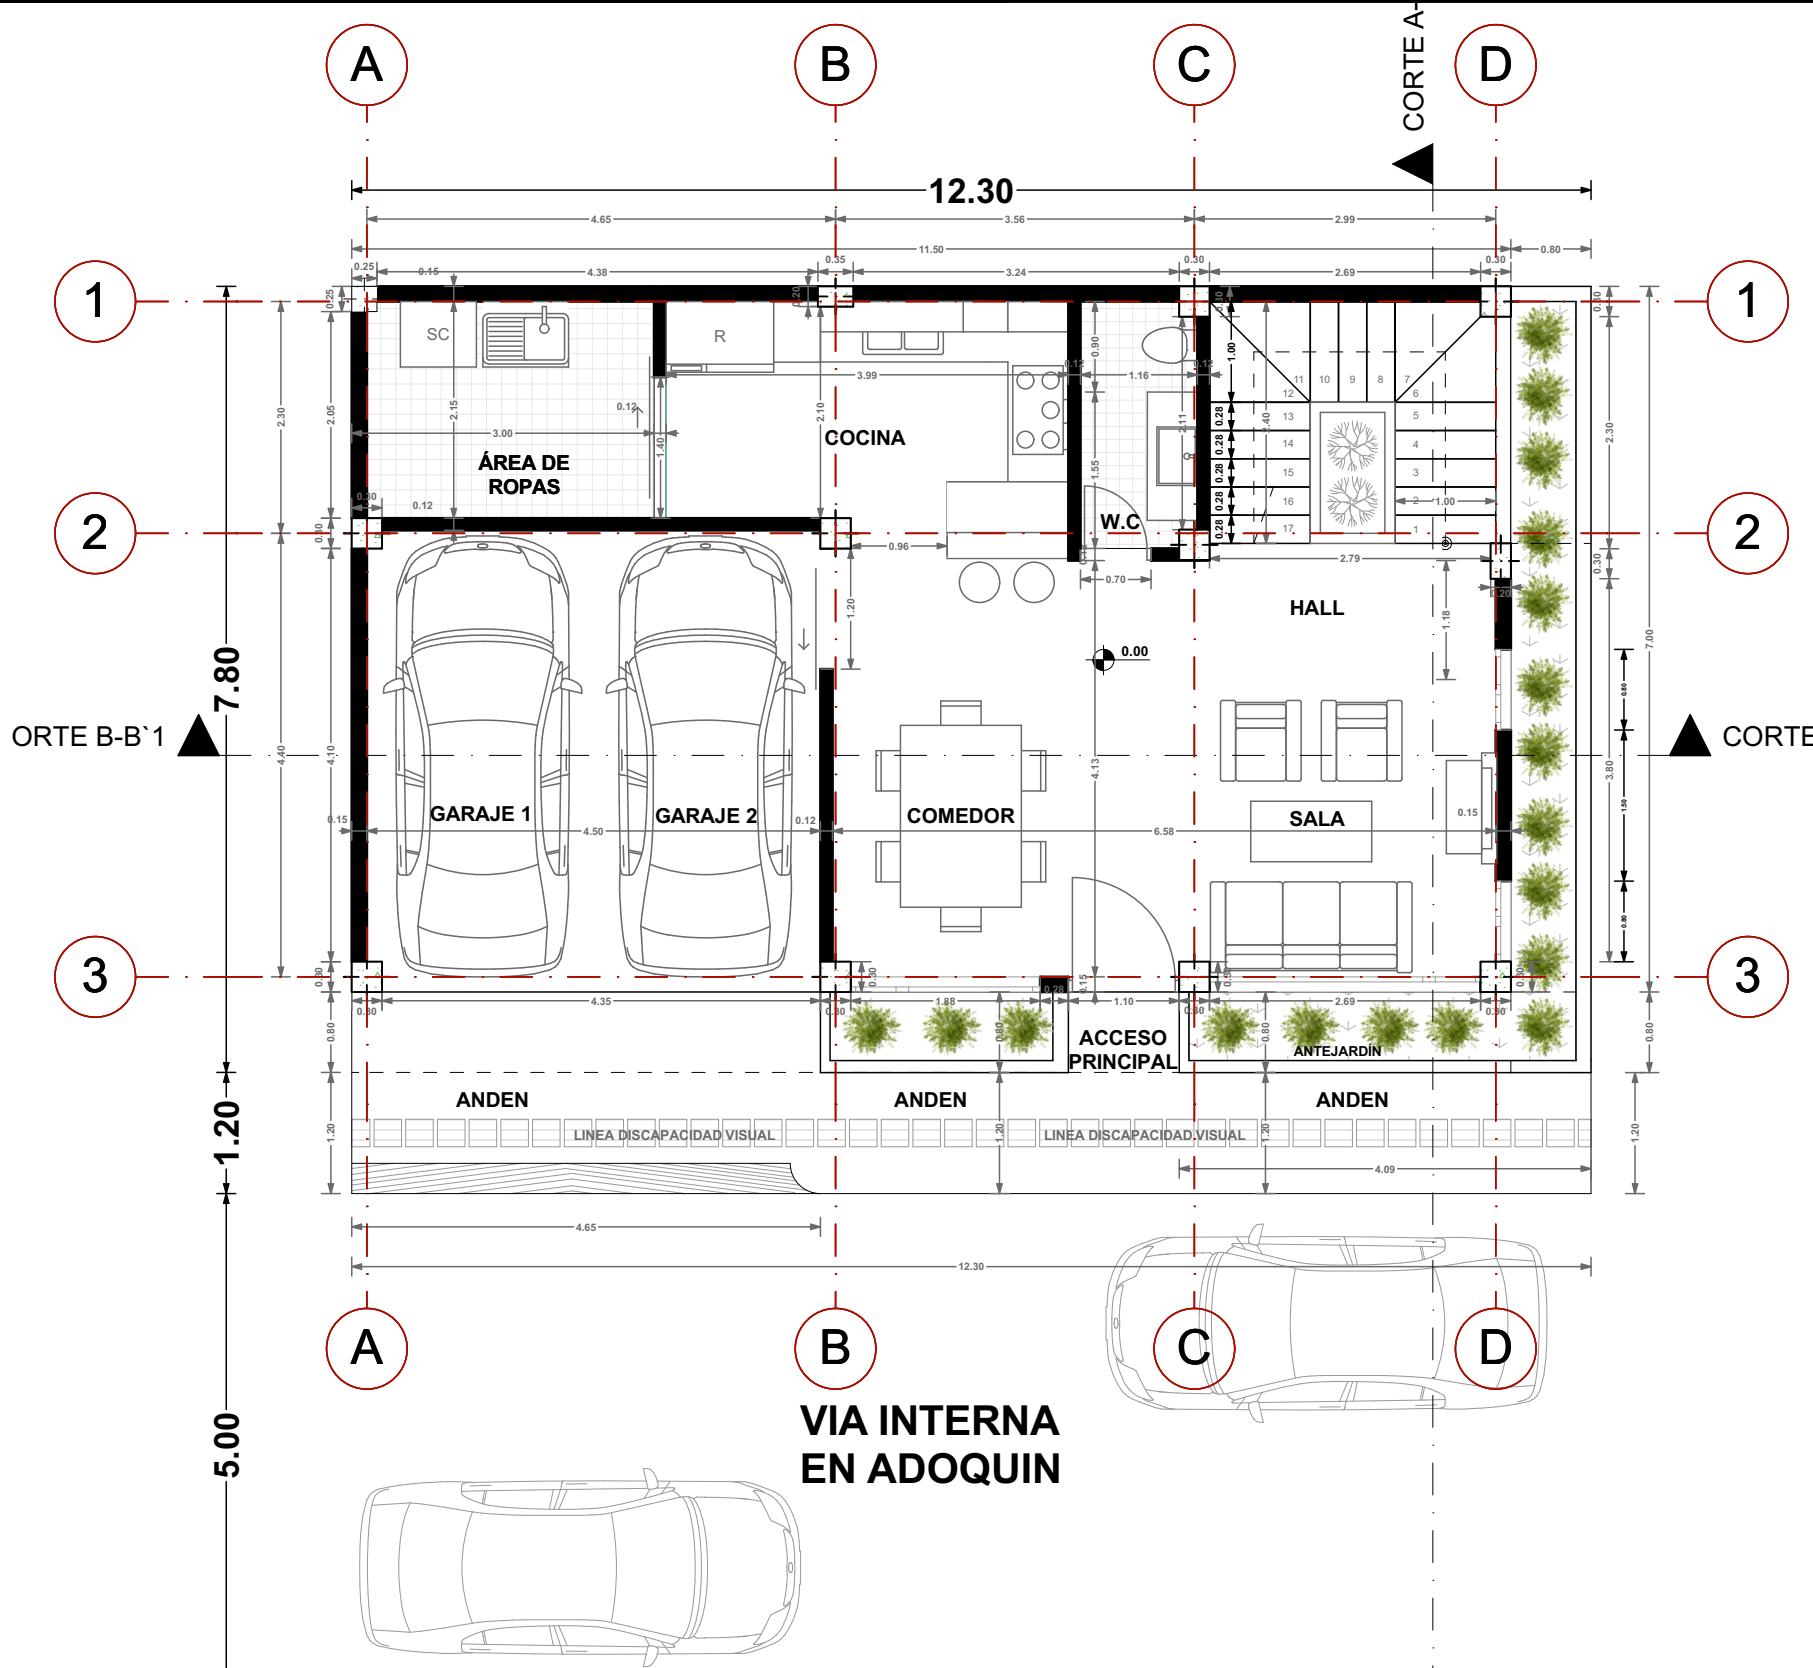
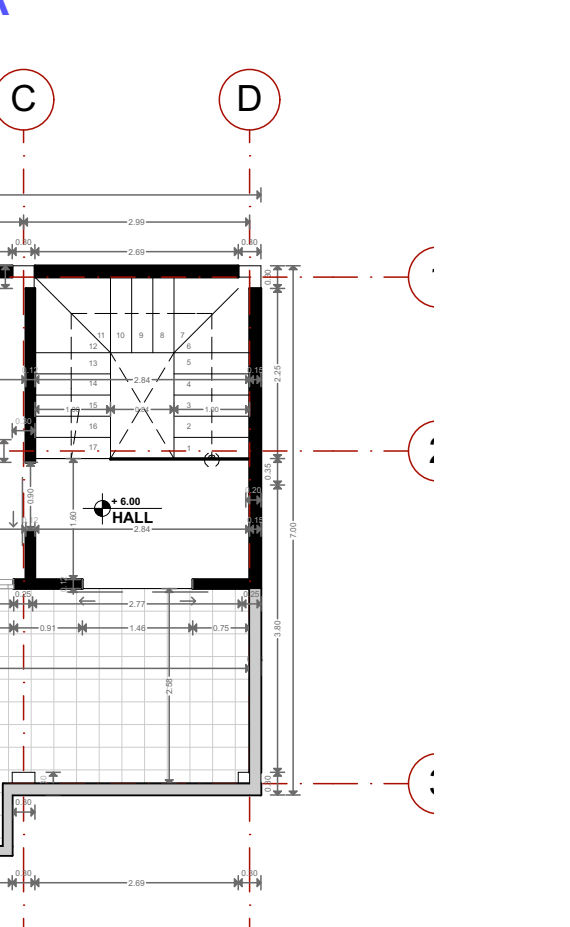
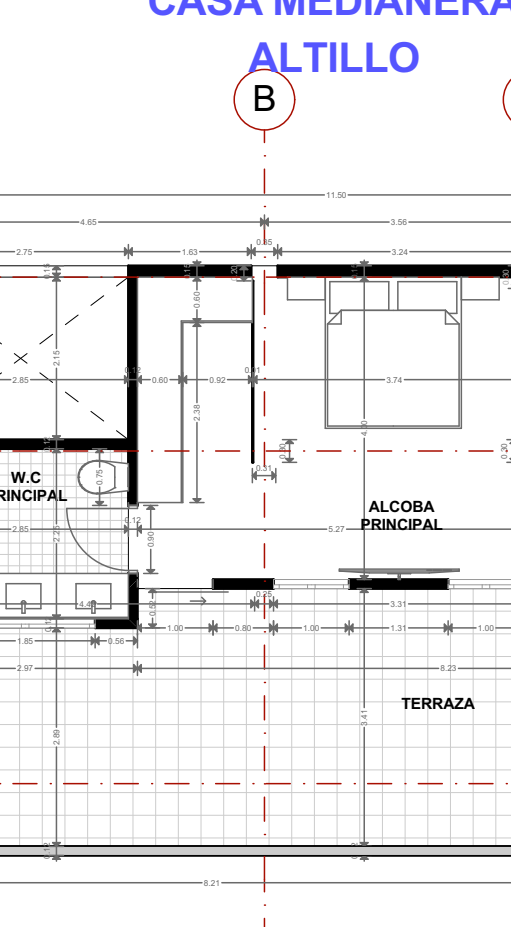
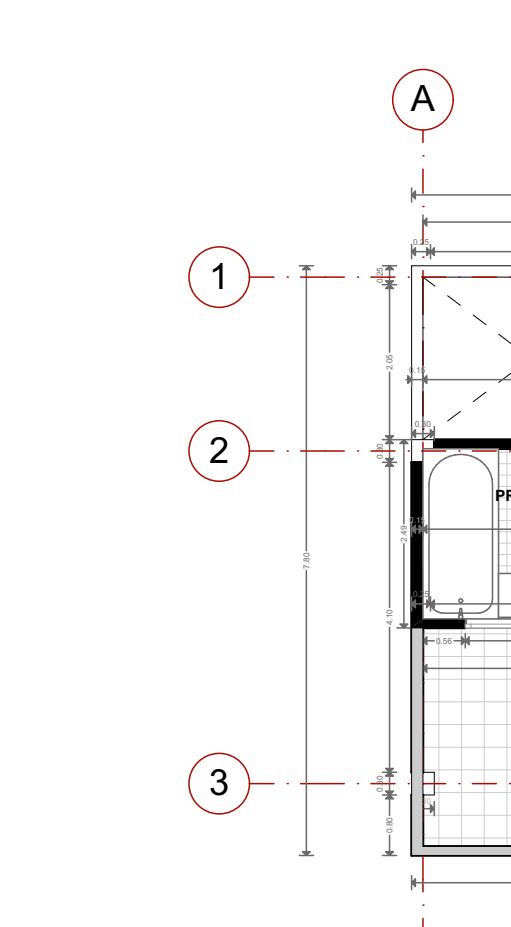
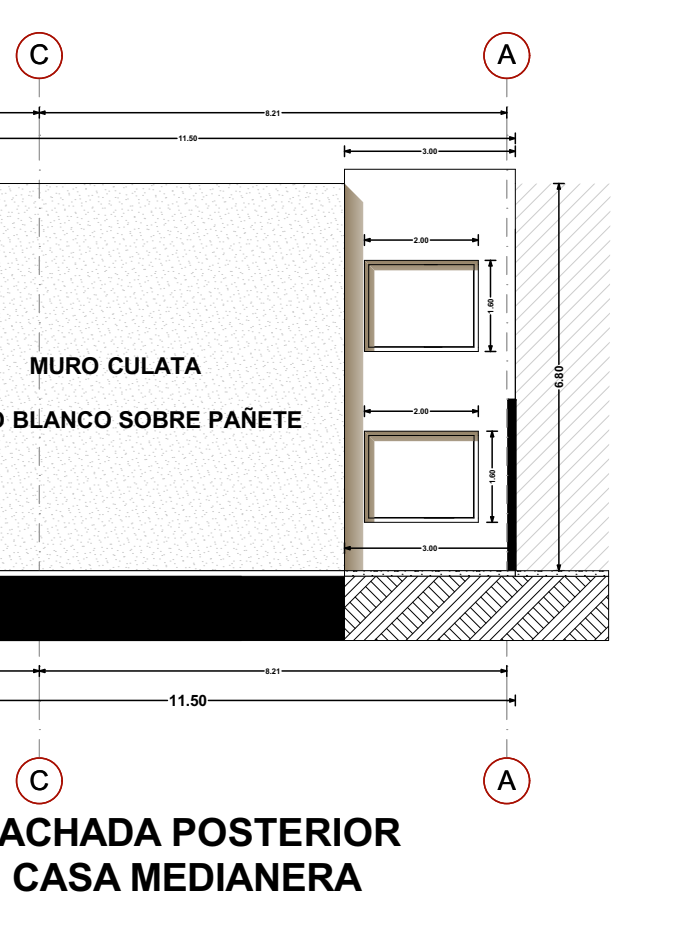
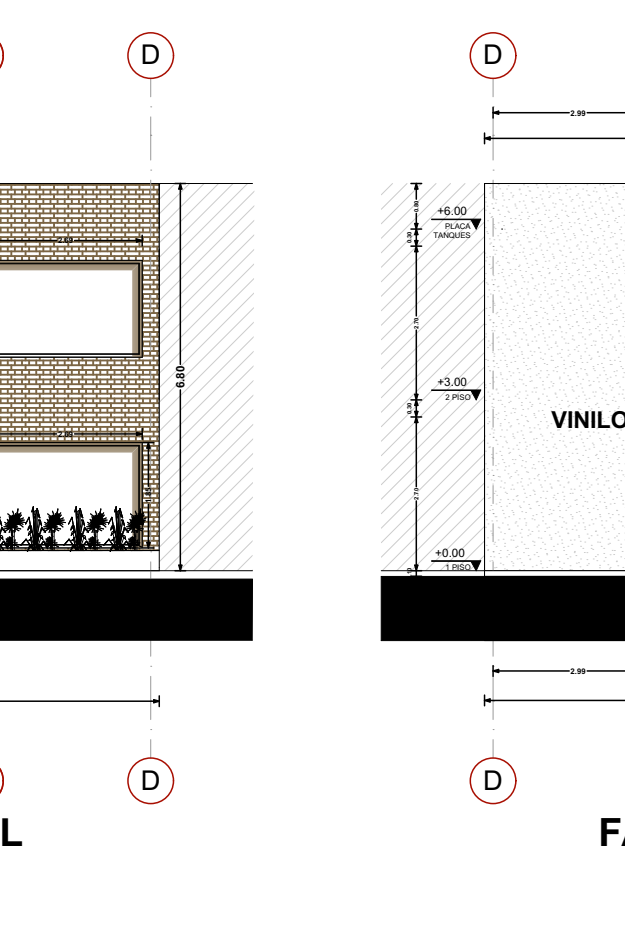


CUADRO DE AREAS CASA MEDIANERA	
AREA LOTE	89.70 M2
AREA CONSTRUIDA PISO 1	66.78 M2
AREA CONSTRUIDA PISO 2	70.88 M2
AREA TOTA CONSTRUIDA	137.66 M2
INDICE DE OCUPACION	0.74 M2
INDICE DE CONSTRUCCION	1.53 M2

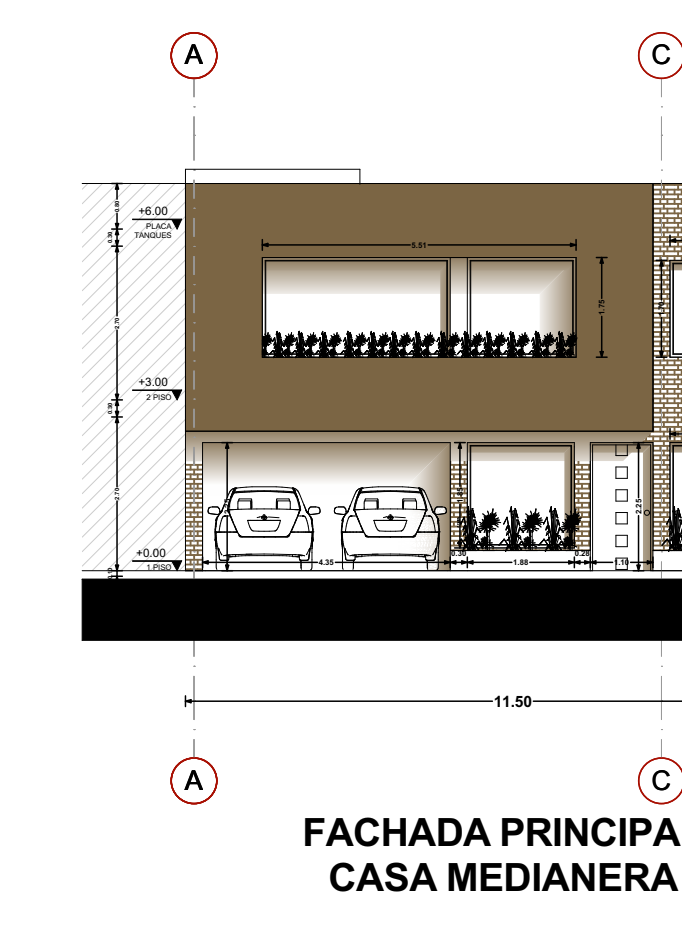






**PISO 2  
CASA MEDIANERA**

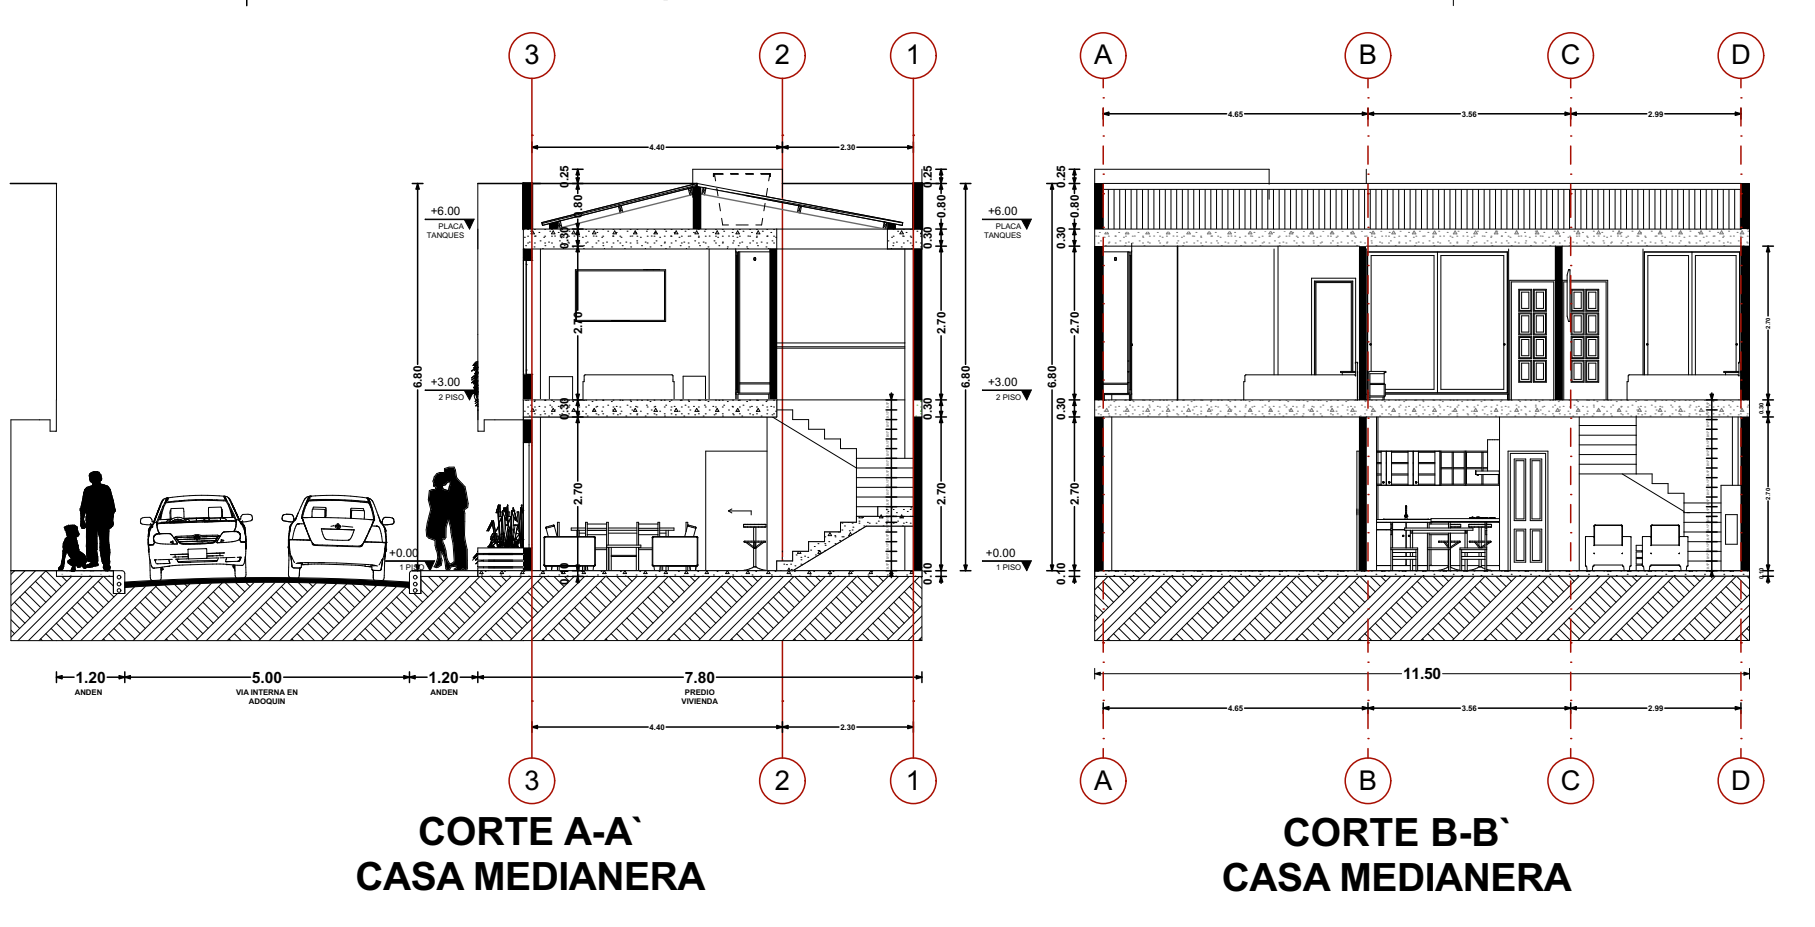

CUADRO DE AREAS CASA ESQUINERA	
AREA LOTE	95.94 M2
AREA CONSTRUIDA PISO 1	66.78 M2
AREA CONSTRUIDA PISO 2	74.42 M2
AREA TOTA CONSTRUIDA	141.20 M2
INDICE DE OCUPACION	0.69 M2
INDICE DE CONSTRUCCION	1.47 M2




**PISO 2  
CASA ESQUINERA**

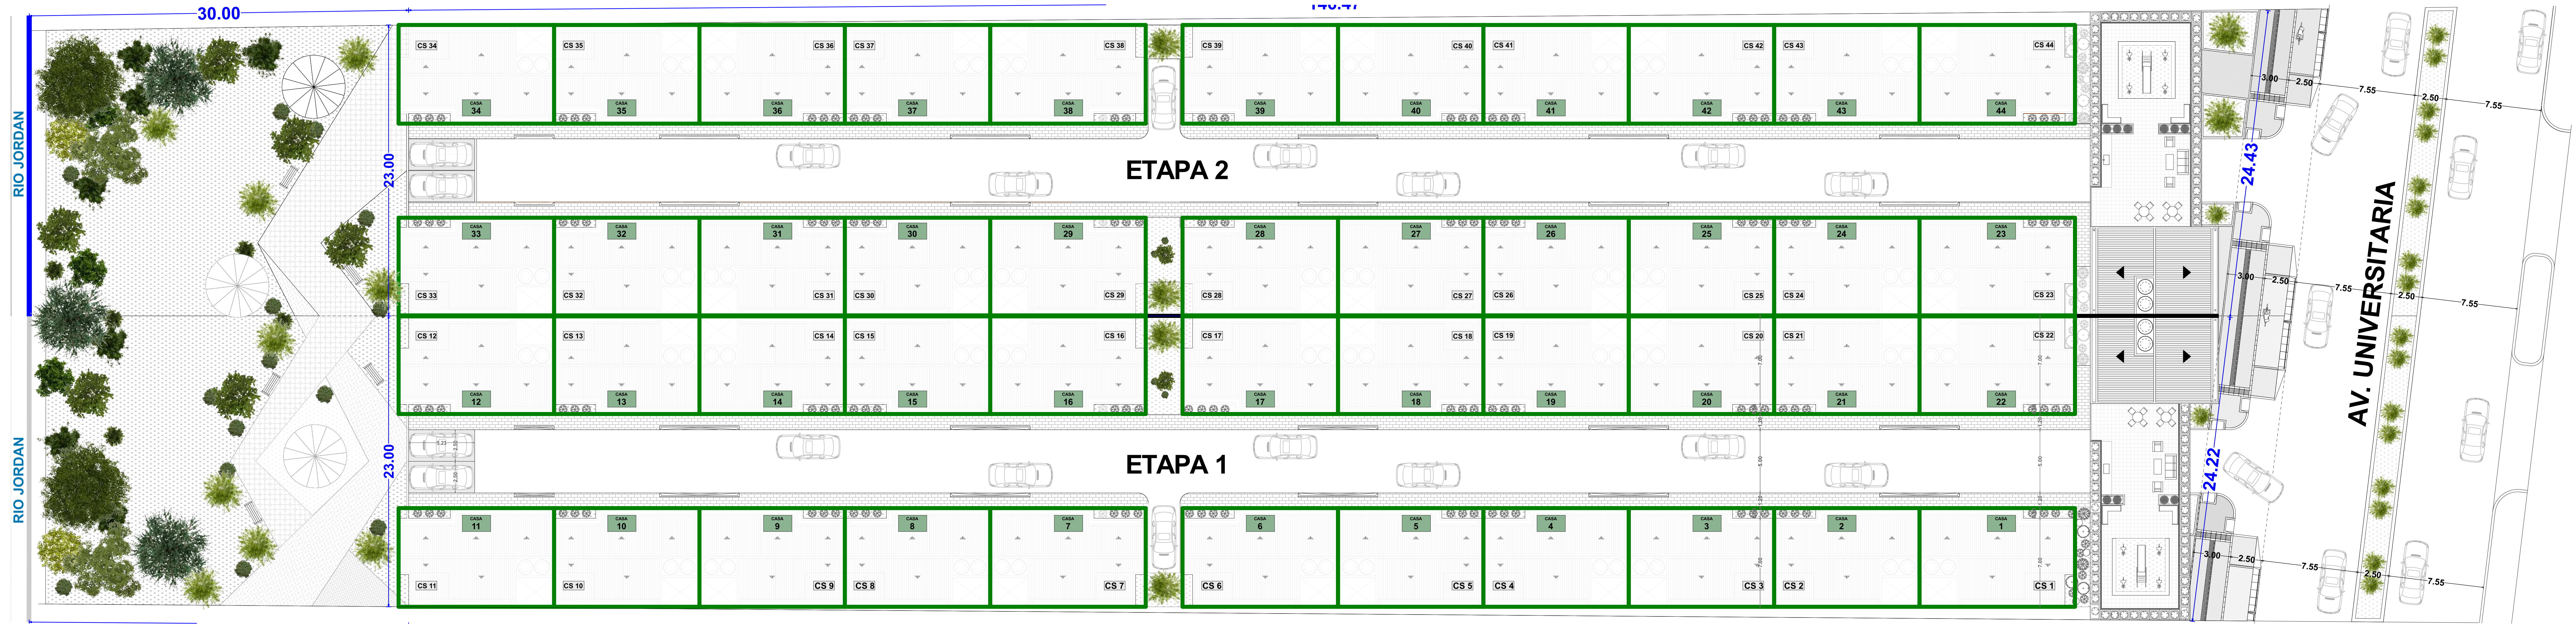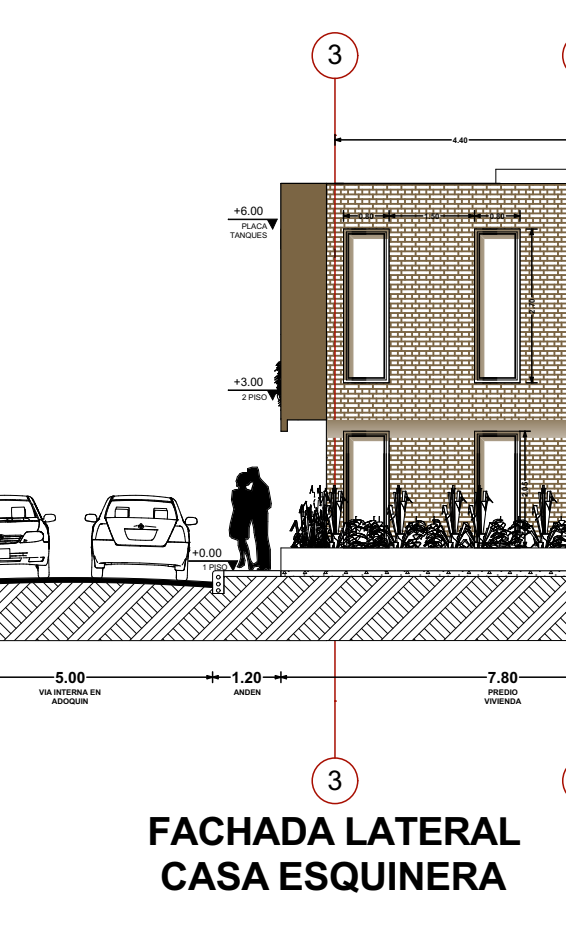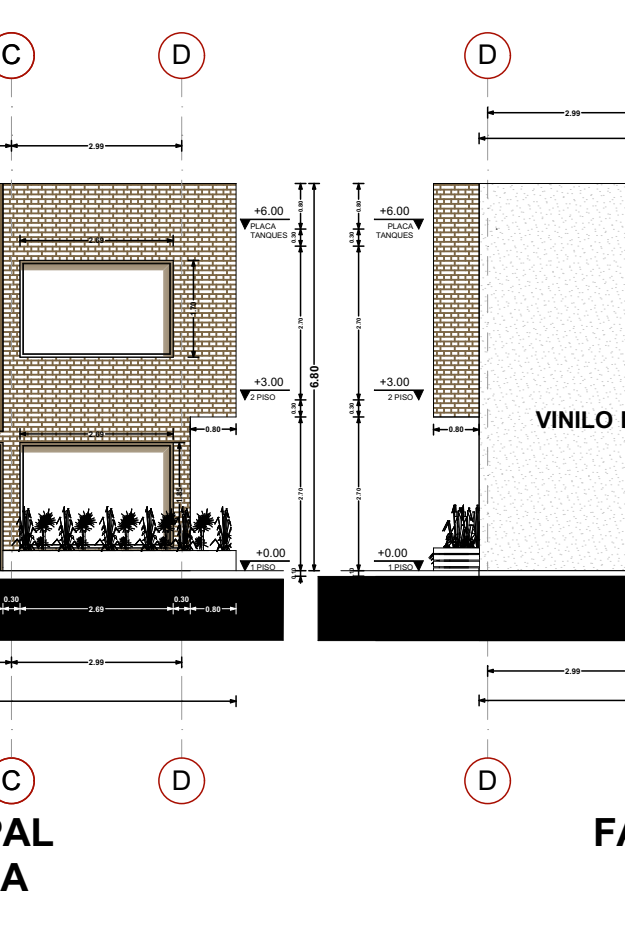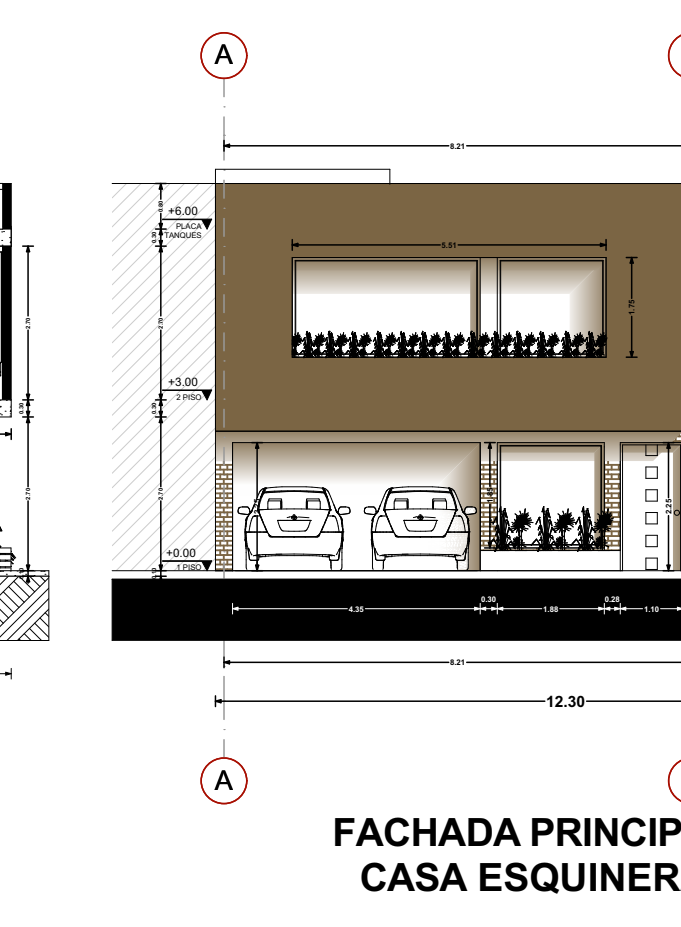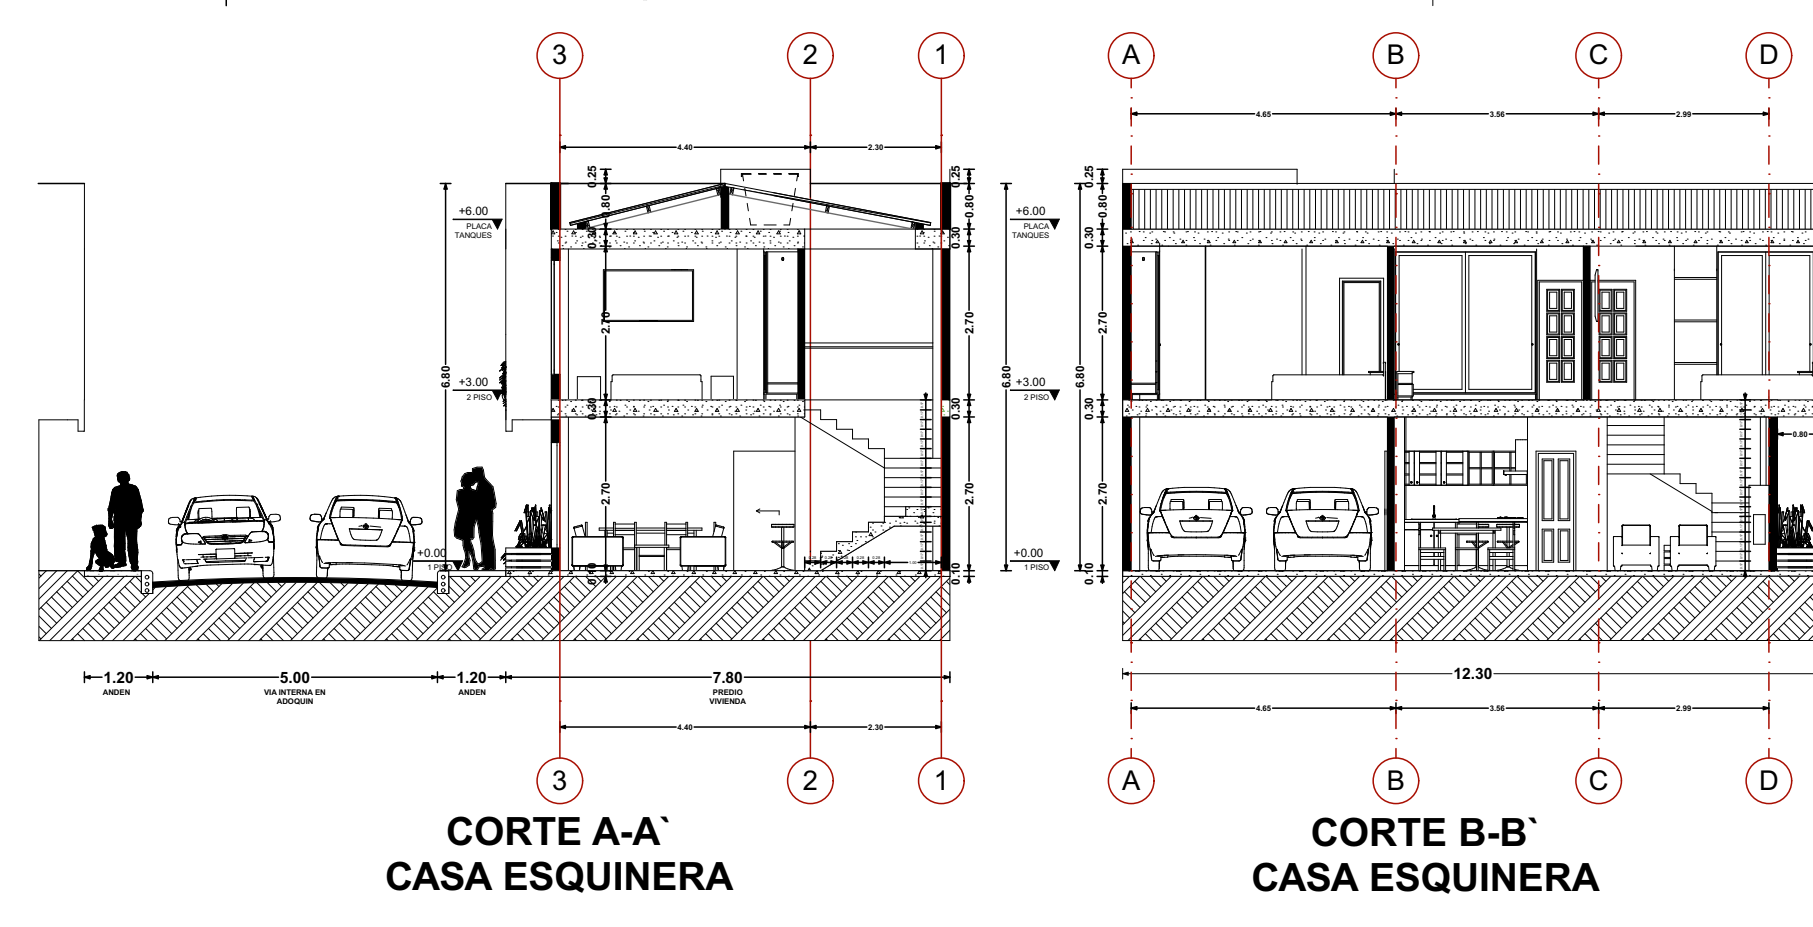

DIRECCION:  
**AV.UNIVERSITARIA #56-35**  
TUNJA - BOYACA

PROPIETARIO:  
**CRISTIAN FELIPE VARGAS FARFAN**  
C.C. N° 1.918.483.246 DE BOGOTA

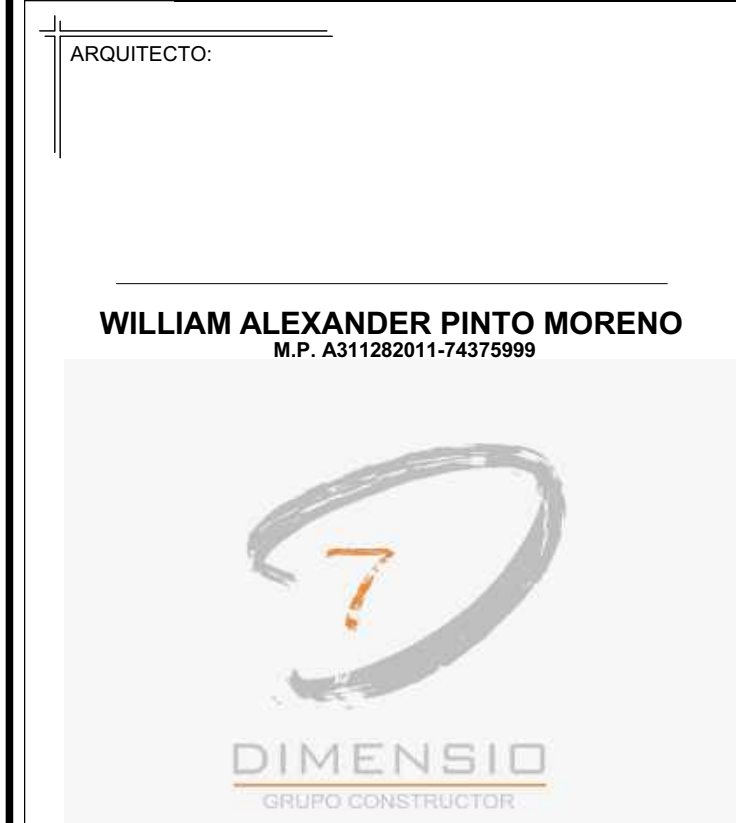

VERSION:  
**V - 1.0**

FECHA:  
**DICIEMBRE 16 / 2019**

INDICADO:  
**CURADURIA URBANA N° 1**

OBSERVACIONES:

CONTIENE:  
**LOCALIZACION  
CUADRO DE AREAS  
PLANTA GENERAL  
PISO 1**

ESCALA:  
**1:150 A 1/6**